


EXISTING NENTHEAD MINE BUILDINGS

MATCHLINE (SEE DRAWING MWTS-AEC-NC-XX-DR-C-2081)

REPRODUCED FROM ORDNANCE SURVEY DIGITAL MAP DATA © CROWN COPYRIGHT 2023. ALL RIGHTS RESERVED. LICENCE NUMBER 0100031673

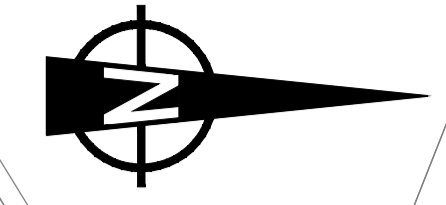

MATCHLINE (SEE DRAWING MWTS-AEC-NC-XX-DR-C-2081)

LOCATION PLAN  
(SCALE 1:10,000)

MATCHLINE (SEE DRAWING MWTS-AEC-NC-XX-DR-C-2083)

EXISTING QUARRY ACCESS GATE. SUITABLE ARRANGEMENT TO BE MADE BY CONTRACTOR TO ENSURE SECURE ACCESS TO SITE. SUITABLE ARRANGEMENTS TO BE MADE BY THE CONTRACTOR WITH THE QUARRY TO ALLOW SAFE ACCESS TO SITE.

CONTRACTOR TO GAIN ACCESS FROM A689

EXISTING QUARRY ACCESS TRACK. POTENTIAL REQUIREMENTS FOR ADDITIONAL PASSING PLACES. SUBJECT TO DISCUSSIONS WITH QUARRY AND CONTRACTOR TRAFFIC MANAGEMENT PLAN (SEE NOTE 5 AND 6)

- 20m WORKING CONSTRUCTION OFFSET FROM CENTRE OF POTENTIAL MINE VOID
- 20m WORKING CONSTRUCTION OFFSET FROM CENTRE OF POTENTIAL MINE VOID
- 20m WORKING CONSTRUCTION OFFSET FROM CENTRE OF POTENTIAL MINE VOID
- 20m WORKING CONSTRUCTION OFFSET FROM CENTRE OF POTENTIAL MINE VOID
- 20m WORKING CONSTRUCTION OFFSET FROM CENTRE OF POTENTIAL MINE VOID

**WESTERN CONTRACTOR AREA:**

PROPOSED CONTRACTOR COMPOUND AREA (APPROX. 2,000m<sup>2</sup>) TO BE UTILISED DURING THE MAIN TREATMENT SITE CONSTRUCTION WORKS. TO BE USED IN COMBINATION WITH THE IDENTIFIED CONTRACTOR COMPOUND AREA TO THE EAST. THIS IDENTIFIED AREA COULD PROVIDE THE FOLLOWING:

- UP TO 6 No. SITE OFFICE / STORAGE / WELFARE CABINS (SINGLE STOREY)
- PARKING SPACE FOR UP TO 20 VEHICLES
- AN AREA FOR MATERIAL STORAGE AND WASTE COLLECTION

IT IS ASSUMED THAT ALL WORKS ON THIS DRAWING WILL BE CARRIED OUT BY A COMPETENT CONTRACTOR WORKING, WHERE APPROPRIATE, TO AN APPROPRIATE METHOD STATEMENT.

THIS DRAWING IS TO BE USED ONLY FOR THE PURPOSE OF ISSUE THAT IT WAS ISSUED FOR AND IS SUBJECT TO AMENDMENT.

NOTES

1. ALL DIMENSIONS ARE IN MILLIMETRES UNLESS OTHERWISE STATED.
2. THIS DRAWING SHOULD BE READ IN CONJUNCTION WITH ALL RELEVANT ARCHITECTS, ENGINEERS AND SPECIALISED DRAWINGS, DETAILS AND SPECIFICATIONS.
3. ANY DISCREPANCIES ON SITE ARE TO BE REPORTED TO THE PROJECT MANAGER IMMEDIATELY.
4. TOPOGRAPHICAL SURVEY IS BASED ON RPS DRAWINGS 'TOPOGRAPHICAL SURVEY' SHEETS 1-6 REF UAM3149, A DATED JULY 2019 AND PMC SURVEYS LTD DRAWINGS 'RIVER NENT CATCHMENT METAL MINE REMEDIATION' REF 600/1 TO 600/3 DATED 08/10/2013.
5. FOR POTENTIAL PASSING PLACE LOCATIONS REFER TO DRAWING MWTS-AEC-NC-XX-DR-C-2084 AND 2085.
6. IT IS ASSUMED THAT DURING CONSTRUCTION PHASE THE CONTRACTOR WILL LIAISE WITH THE QUARRY AND AGREE A SUITABLE TRAFFIC MANAGEMENT METHOD (I.E. STOPGO BOARDS / RADIO CONTROLLED SYSTEMS) TO ALLOW FOR SAFE PASSING OF VEHICLES.
7. EXISTING SITE IS SUBJECT TO OPEN PUBLIC ACCESS BY THE CROW (COUNTRYSIDE AND RIGHTS OF WAY) ACT 2000. CONTRACTOR TO MAKE SUITABLE ARRANGEMENTS TO MANAGE PUBLIC ACCESS AROUND THE CONSTRUCTION WORKS DURING THE CONSTRUCTION PHASE.

KEY

- PROPOSED RED LINE BOUNDARY
- INDICATIVE CONTRACTOR COMPOUND AREA
- INDICATIVE CONTRACTOR COMPOUND ACCESS ROUTE (OPTION 1)
- INDICATIVE CONTRACTOR COMPOUND ACCESS ROUTE (OPTION 2)
- INDICATIVE CONTRACTOR COMPOUND ACCESS ROUTE (OPTION 3)

This drawing is for preliminary purposes only and is subject to amendment during design development. UNDER NO CIRCUMSTANCES MUST THIS DRAWING BE USED FOR CONSTRUCTION PURPOSES

Revision Details	By	Check	Date	Suffix
Notes added to compound areas following client comment	JW	LW	27/11/23	P2

Purpose of issue: **PRELIMINARY**

Client: **COAL AUTHORITY**

Project Title: **NENTHEAD MWTS**

Drawing Title: **INDICATIVE CONTRACTOR COMPOUND AND LAYDOWN AREA SHEET 2**

Designed	Drawn	Checked	Approved	Date
JW	OF	LW	GH	24/10/23

AECOM Internal Project No. 60596575

Scale @ A1

AS SHOWN

THIS DRAWING HAS BEEN PREPARED FOR THE USE OF AECOM'S CLIENT. IT MAY NOT BE USED, MODIFIED, REPRODUCED OR RELIED UPON BY THIRD PARTIES, EXCEPT AS AGREED BY AECOM OR AS REQUIRED BY LAW. AECOM ACCEPTS NO RESPONSIBILITY, AND DENIES ANY LIABILITY WHATSOEVER, TO ANY PARTY THAT USES OR RELIES ON THIS DRAWING WITHOUT AECOM'S EXPRESS WRITTEN CONSENT. DO NOT SCALE THIS DOCUMENT. ALL MEASUREMENTS MUST BE OBTAINED FROM THE STATED DIMENSIONS.


AECOM Limited  
Royal Court  
Basil Close, Chesterfield  
Derbyshire, S41 7SL  
Tel: +44 (0)1246 209 221  
Fax: +44 (0)1246 209 225  
www.aecom.com



Drawing Number: MWTS-AEC-NC-XX-DR-C-2082

Rev: P1

Plot Date: 11/07/2023 2:28 PM  
 File Name: MWTS-AEC-NC-XX-DR-C-2081-0883-INDICATIVE CONTRACTOR COMPOUND AND LAYDOWN AREA

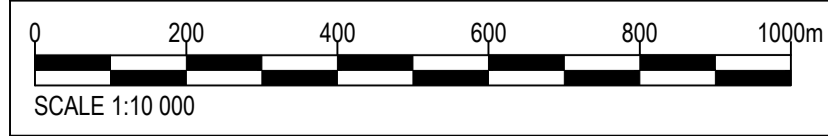

TREATMENT POND 1

PLAN (NTS)

MATCHLINE (SEE DRAWING MWTS-AEC-NC-XX-DR-C-2083)